


SEAL:




BIKE RACK - 6 BIKE SPACES TOTAL

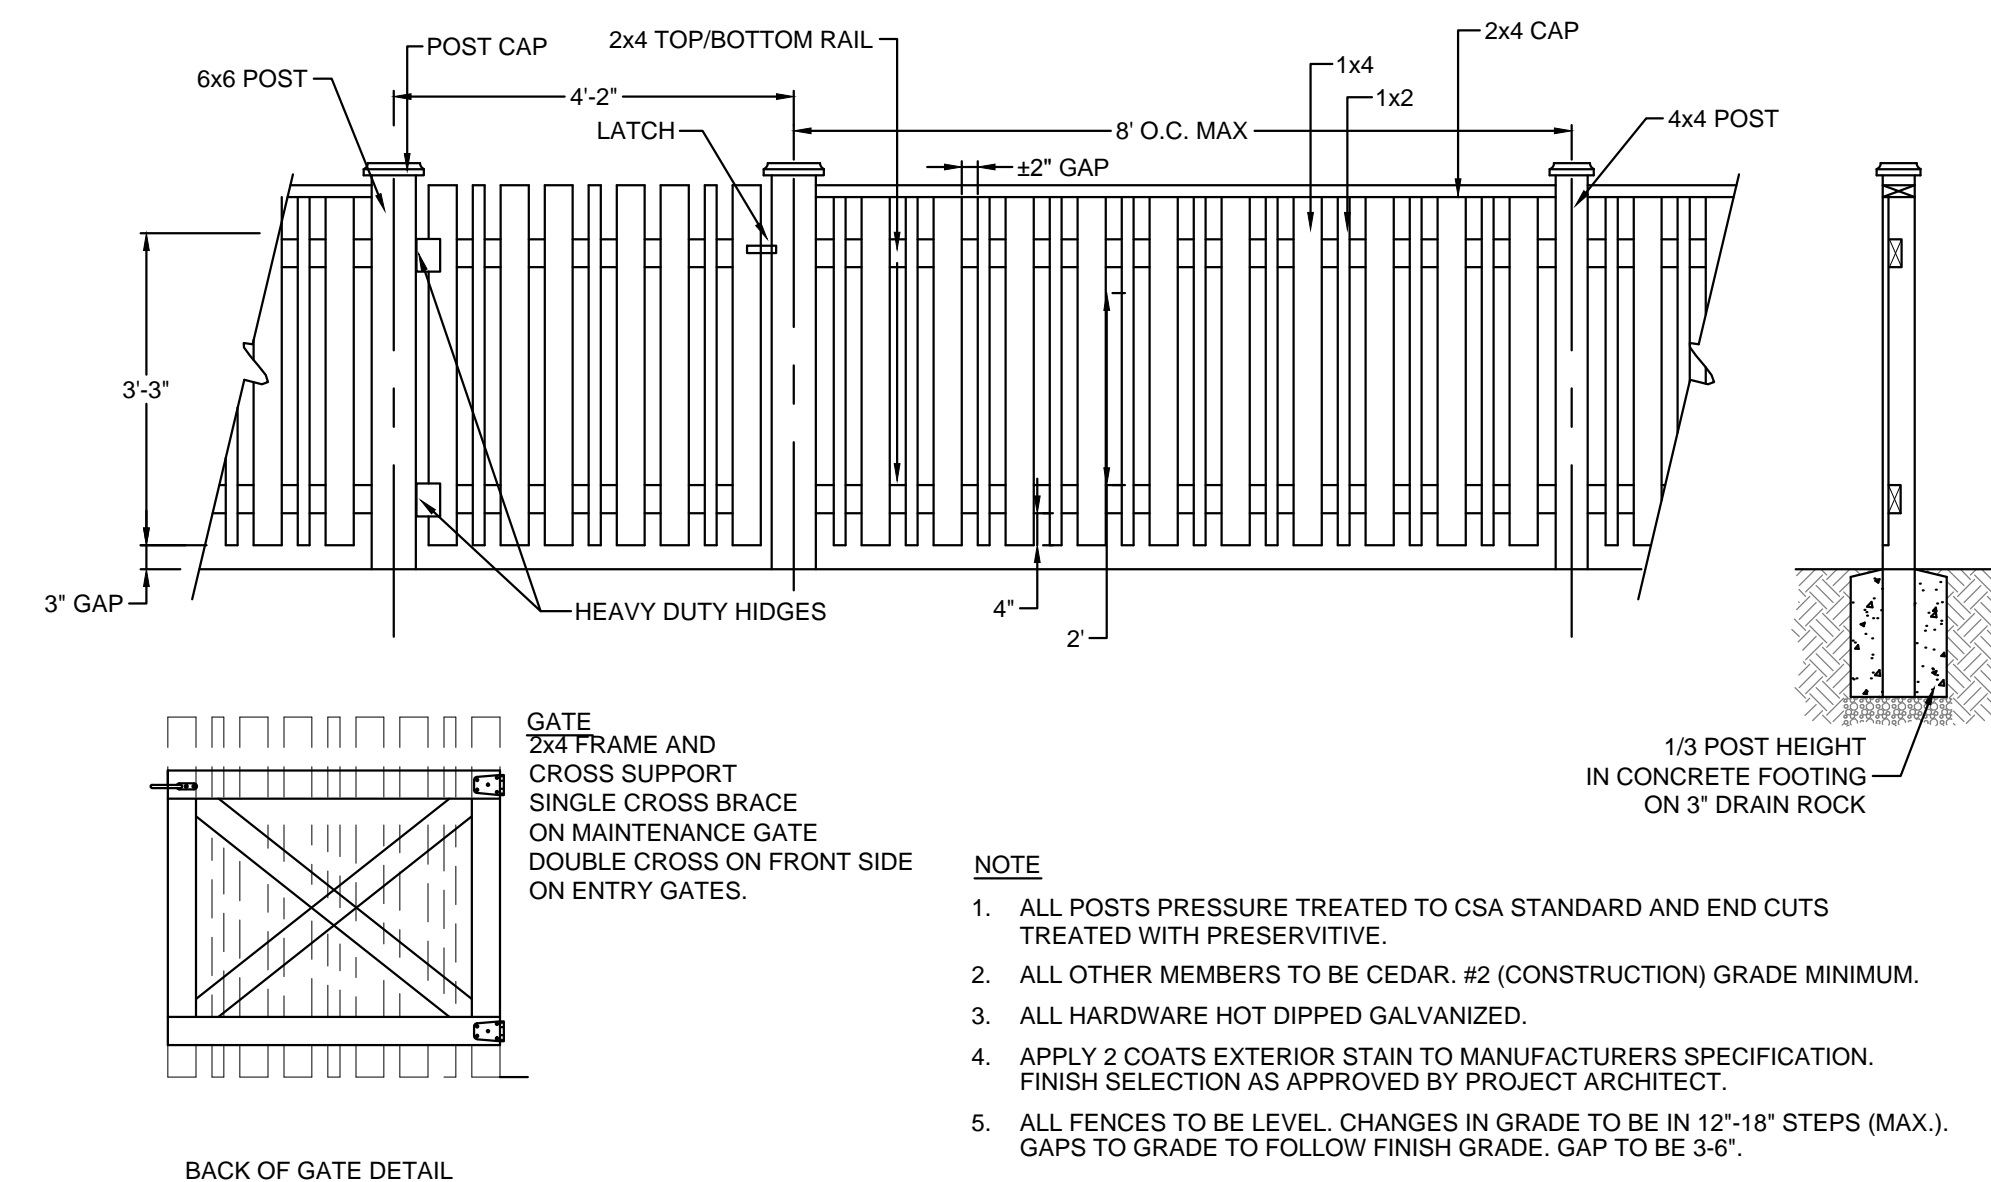


BENCHES

1 48" HT. WOOD FENCE
SCALE: 1/2"=1'-0"

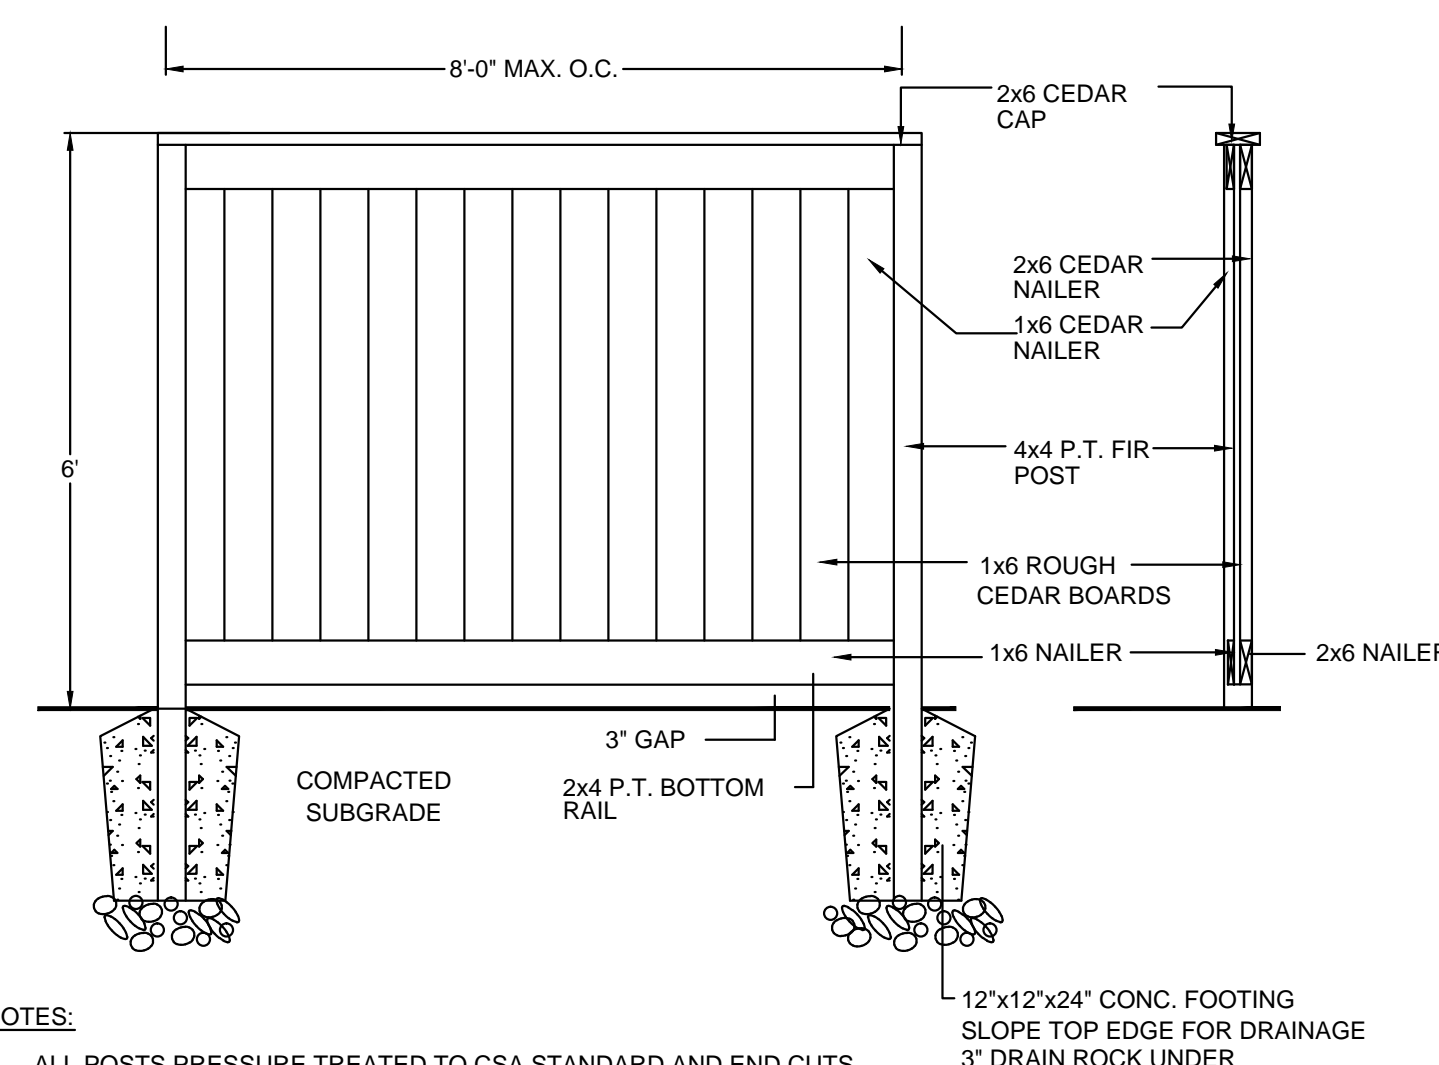

2 6' HT. WOOD PRIVACY FENCE
SCALE: 1/2"=1'-0"

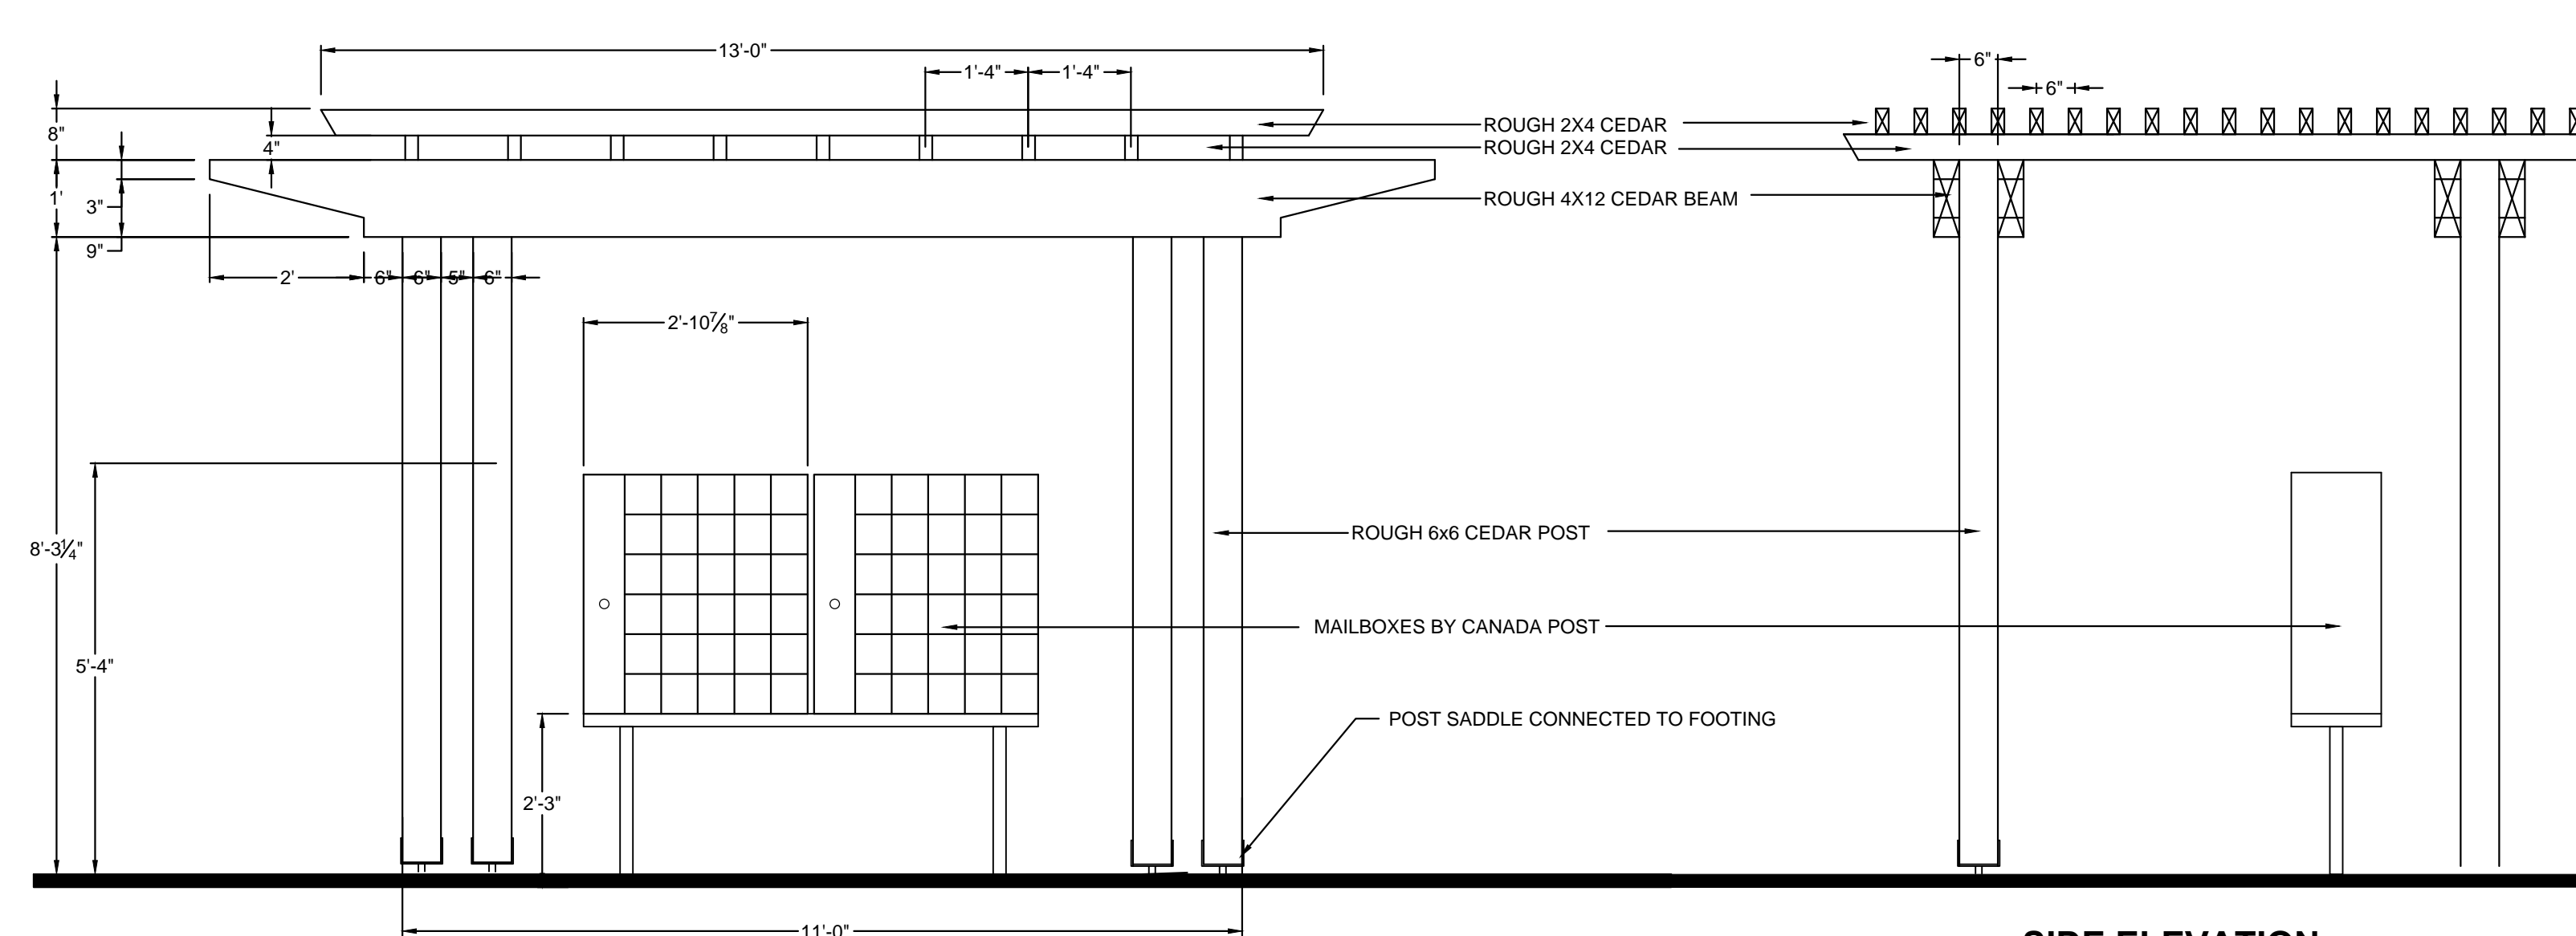

MAIL PICK UP - 30 BOXES , WOOD TRELLIS

3 TRELLIS @ MAIL KIOSK
SCALE: 1/2"=1'-0"

NO.	DATE	REVISION DESCRIPTION	DR.
-----	------	----------------------	-----

CLIENT:
KERKHOFF DEVELOPMENT LTD.

PROJECT:
**NEWPORT LANDING
TOWNHOUSE DEVELOPMENT**

**38684 BRITANNIA AVENUE
SQUAMISH, BC**

DRAWING TITLE:
**LANDSCAPE
DETAILS**

DATE:	14.DEC.17	DRAWING NUMBER:	
SCALE:	AS NOTED		
DRAWN:	MM		
DESIGN:	MM		
CHK'D:	PCM		

L2

OF 2

