
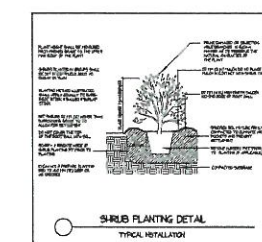
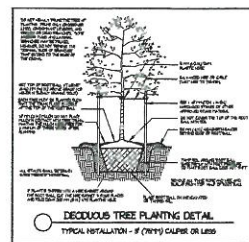
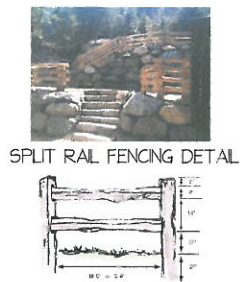


BCT FENCING/ FABRICATING SITE

PROPOSED LANDSCAPE PLAN

Qty	Botanical Name	Common Name
Trees		
2	<i>Acer ginnala</i> 'Flame'	FLAME AMUR MAPLE
Shrubs		
1	<i>Chamaecyparis obtusa</i> 'Gracilis'	GRACILIS HINOKI FALSE CYPRESS
1	<i>Erica carnea</i> 'December Red'	DECEMBER RED WINTER HEATH
8	<i>Lavandula angustifolia</i> 'Munstead'	MUNSTEAD TRUE LAVENDER
3	<i>Rosa</i> 'Bonica'	BONICA ROSE
Ornamental Grasses		
7	<i>Miscanthus sinensis</i> 'Morning Light'	MORNING LIGHT MAIDEN GRASS
Perennials and Annuals		
18	<i>Rudbeckia fulgida</i> 'Goldsturm'	GOLDSTURM BLACK-EYED SUSAN

- NOTES
- ALL PLANT MATERIAL MUST BE PROVIDED FROM A CERTIFIED DISEASE FREE NURSERY.
 - MINIMUM DEPTHS OF PLANTING MEDIUM PLACED AND COMPACTED TO 80 PERCENT
 - SHRUBS AND GROUNDCOVERS -15"
 - TREES -24"
 - LAWN AREAS - 4"
 - MINIMUM 2" NUTRA MULCH APPLIED TO FINISHED GARDEN BEDS
 - LAWN AREA TO BE HYDROSEED OR SEEDED
 - ALL WORK AND PRODUCTS TO SET TO BCLNA STANDARDS
 - NEW GARDENS AND LAWN AREAS TO BE MANUALLY IRRIGATED
 - TREES TO BE STAKED

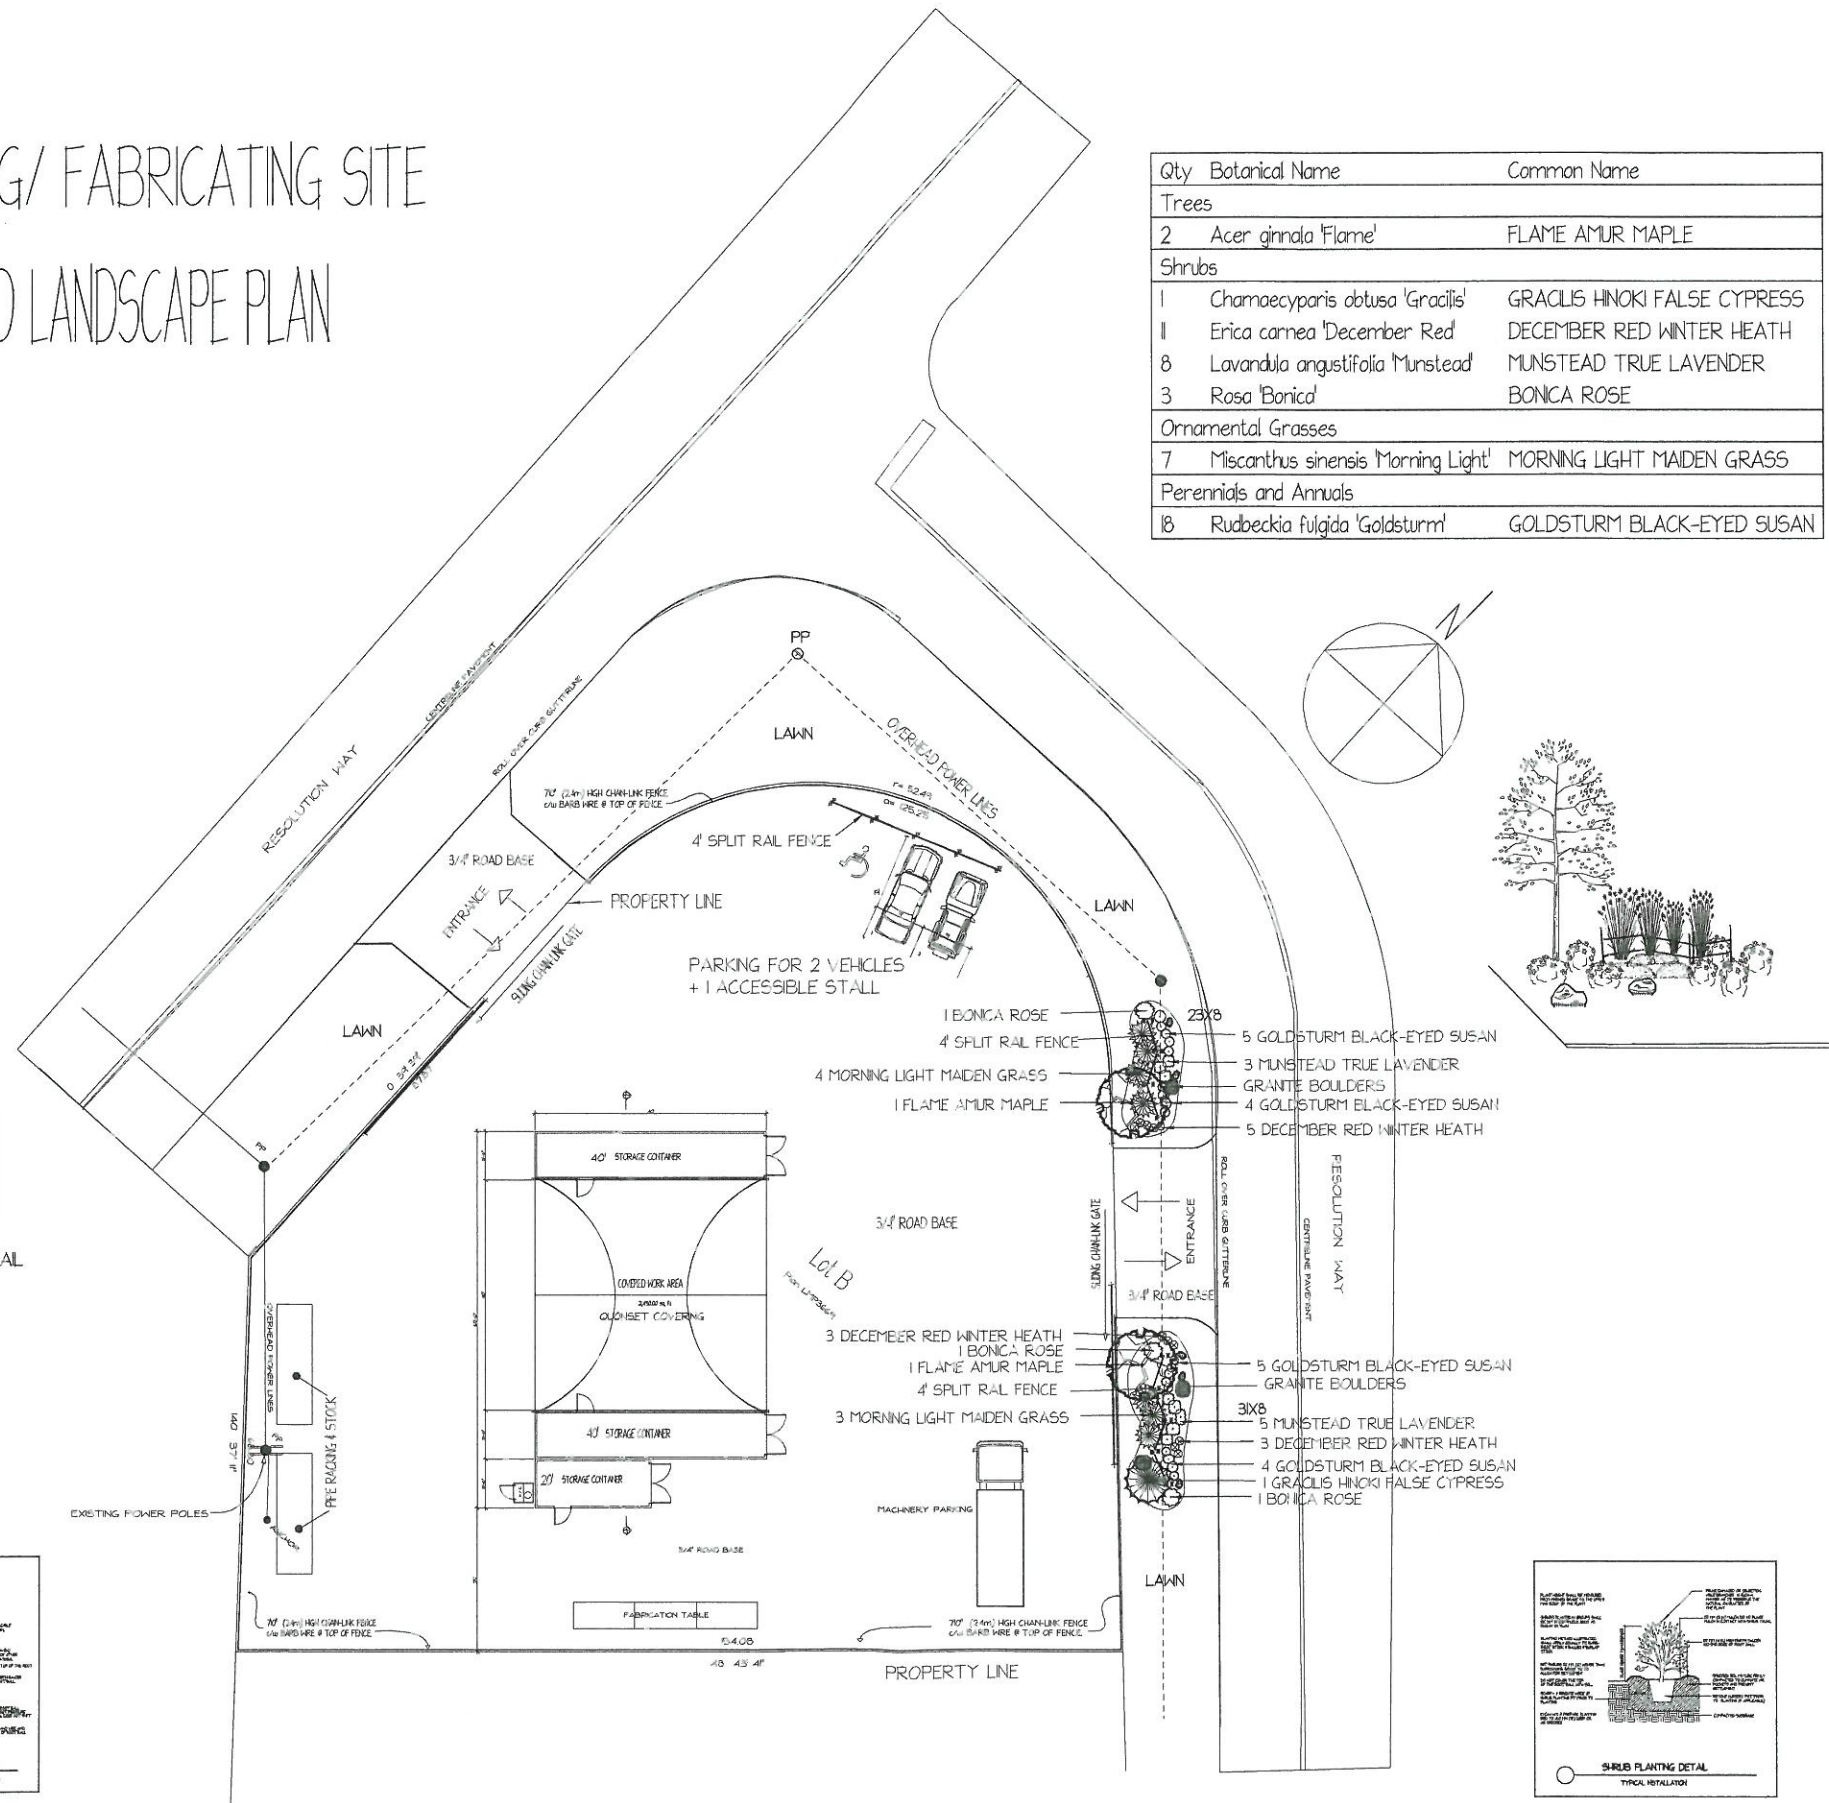

NO.	DATE	DESCRIPTION

LATHAM LANDSCAPES Ltd.
 BOX 1833
 SQUAMISH, BC
 OFFICE : 604-815-4471
 FAX : 604-815-4472

LANDSCAPE PLAN
 1123 RESOLUTION WAY
 SQUAMISH, BC

SCALE: 1/4" = 1'	PROJECT NO: BCT12-B
DRAWN BY: KRS	SHEET NO: 1 OF 1
CHECKED BY:	
DATE: DEC. 17, 2018	
DATE OF PRINT: DEC. 2018	