




MAMQUAM ROAD PLAN
SCALE 1:500





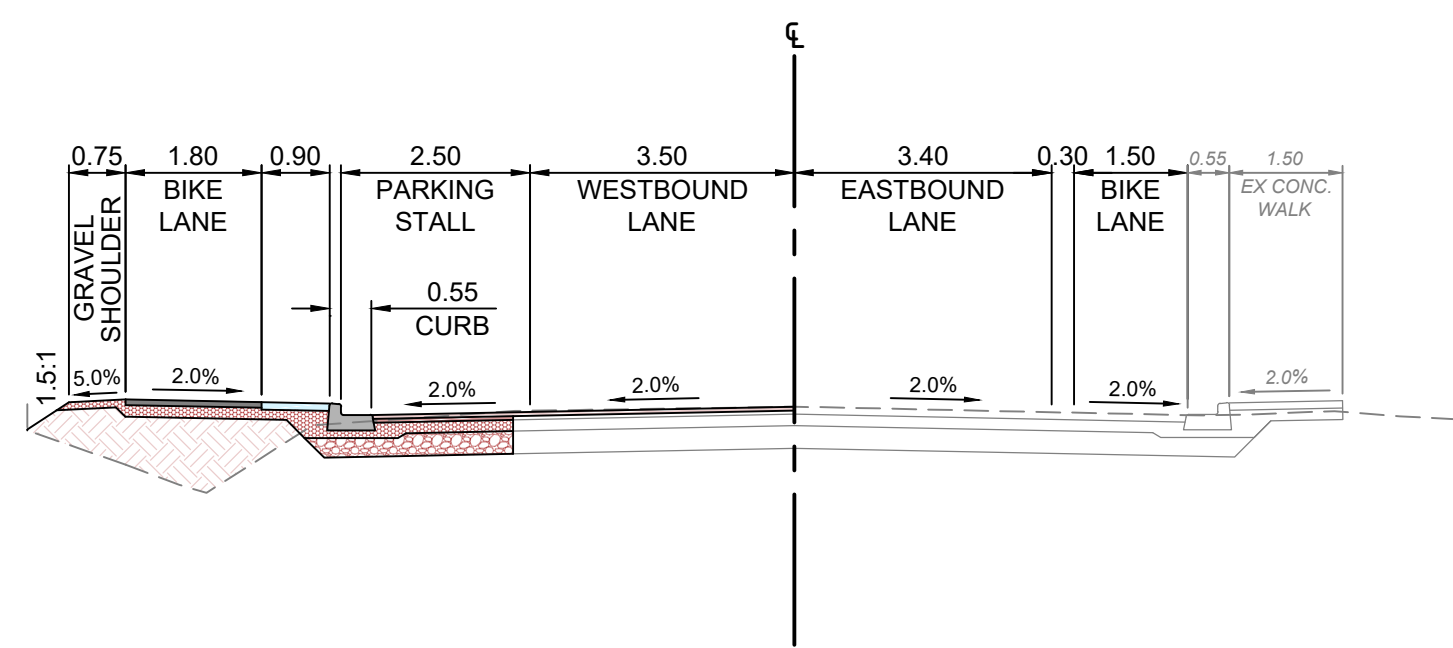

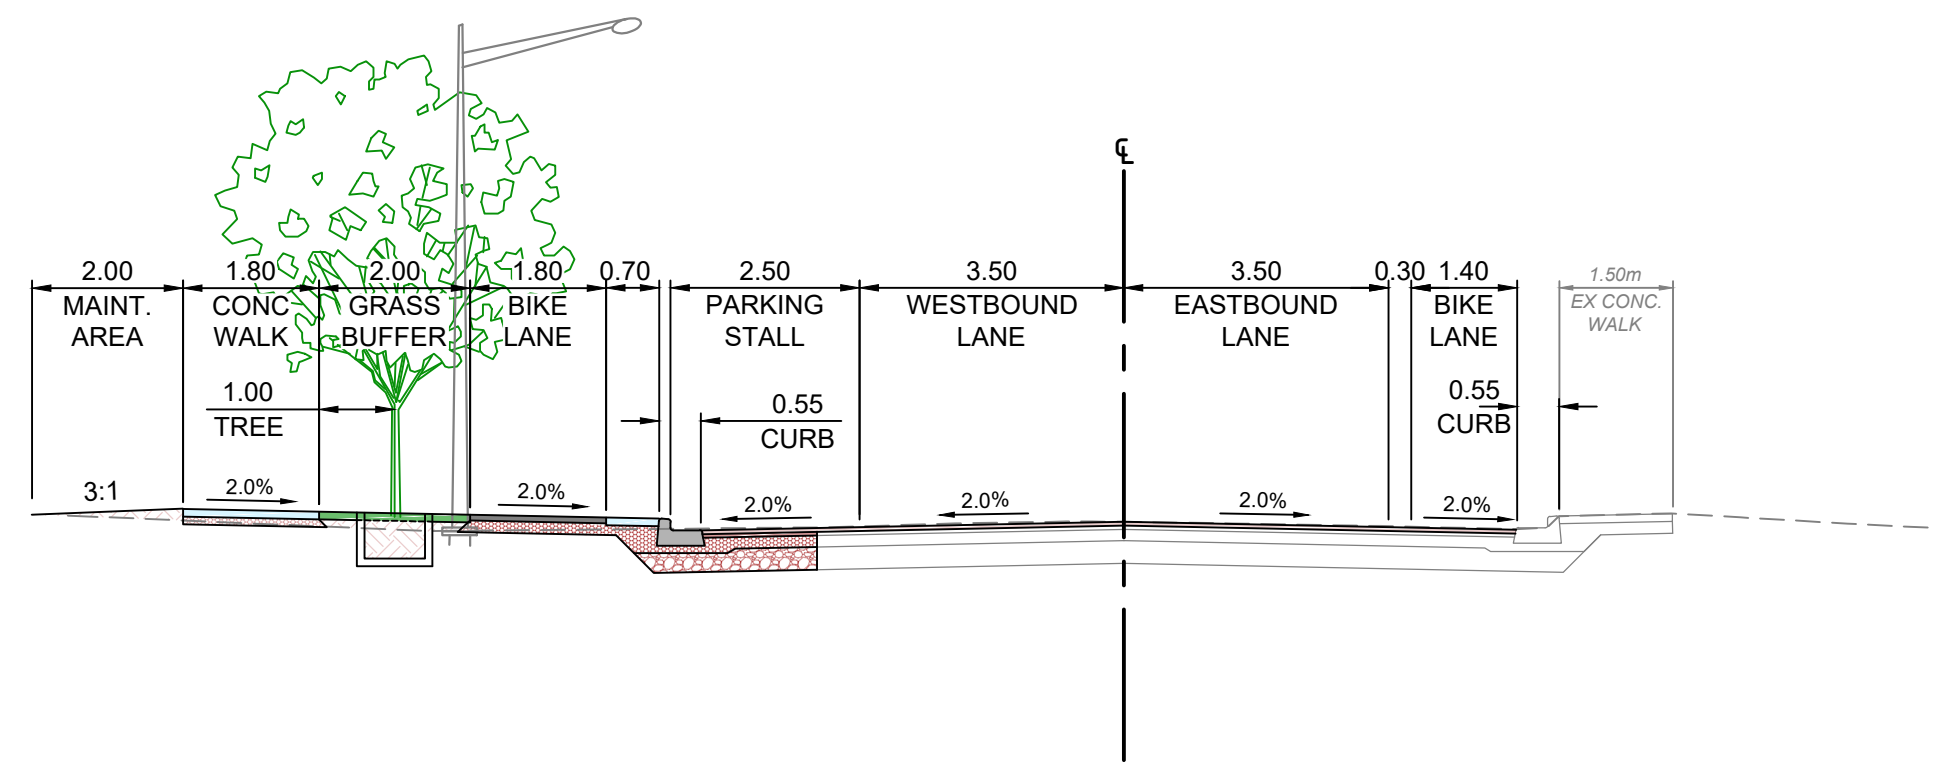

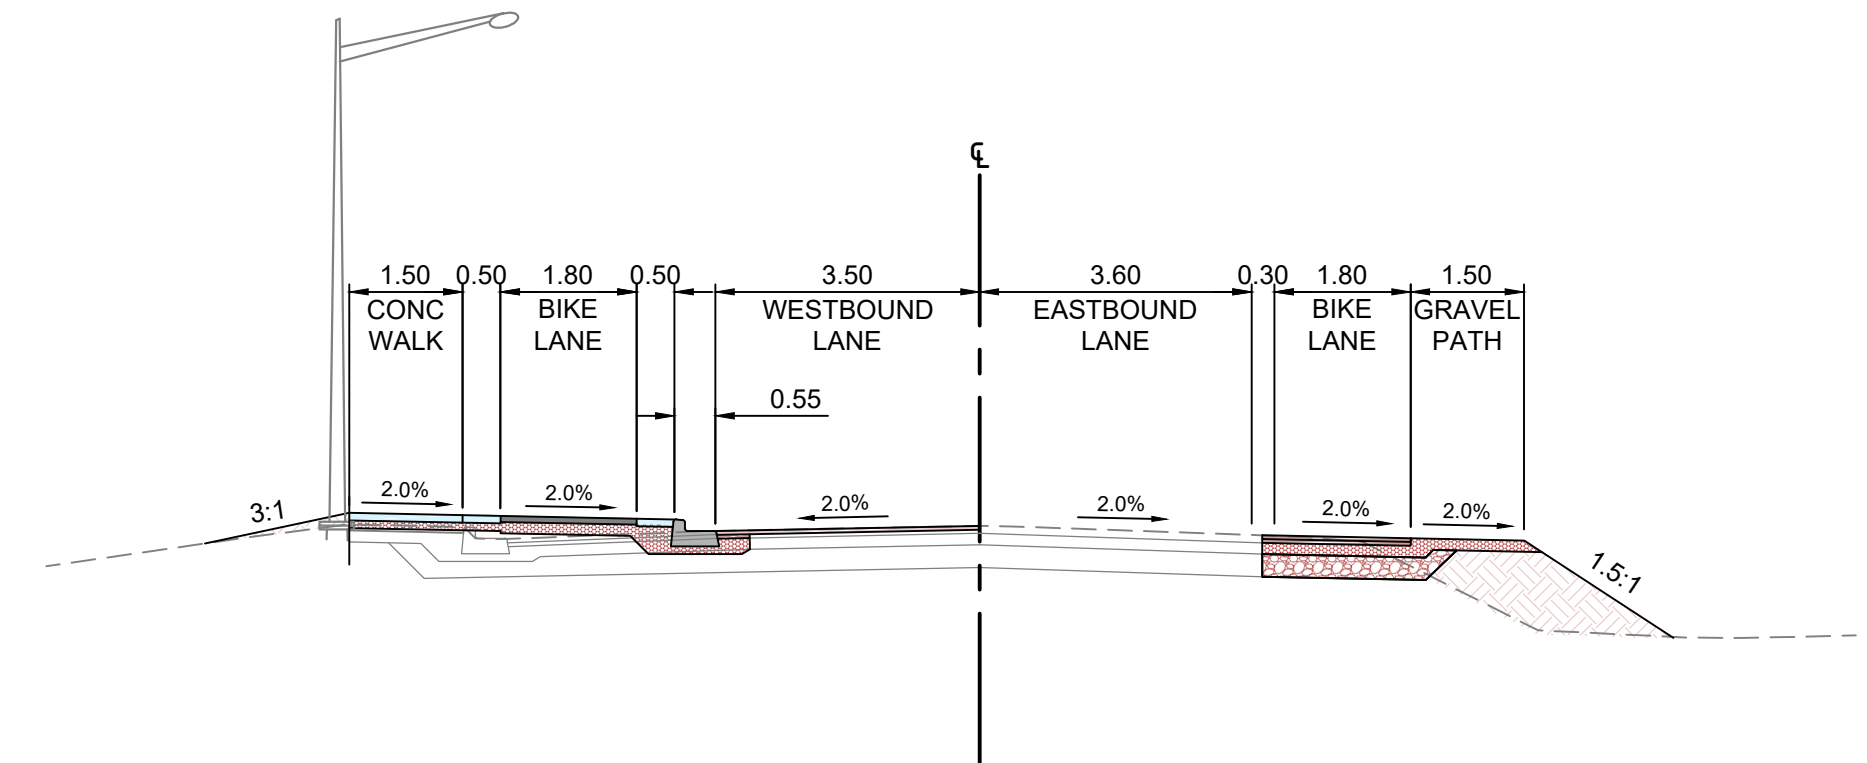TYPICAL ROAD CROSS SECTION A-A
STA. 1+060 - SCALE 1:100



TYPICAL ROAD CROSS SECTION B-B
STA. 1+210 - SCALE 1:100



TYPICAL ROAD CROSS SECTION C-C
STA. 1+370 - SCALE 1:100

- | | | | |
|---|-------------------|---|-----------------------------|
|  | CONCRETE WALKS |  | TOP LIFT ASPHALT |
|  | TOP SOIL & SOD |  | FULL STRUCTURE ROAD ASPHALT |
|  | BIKE LANE ASPHALT |  | PAINTED BIKE LANE CROSSING |

