


This drawing and design is the property of McElhanney Consulting Services Ltd. and shall not be used, reused or reproduced without the consent of the said company. McElhanney Consulting Services Ltd. will not be held responsible for the improper or unauthorized use of this drawing and design.

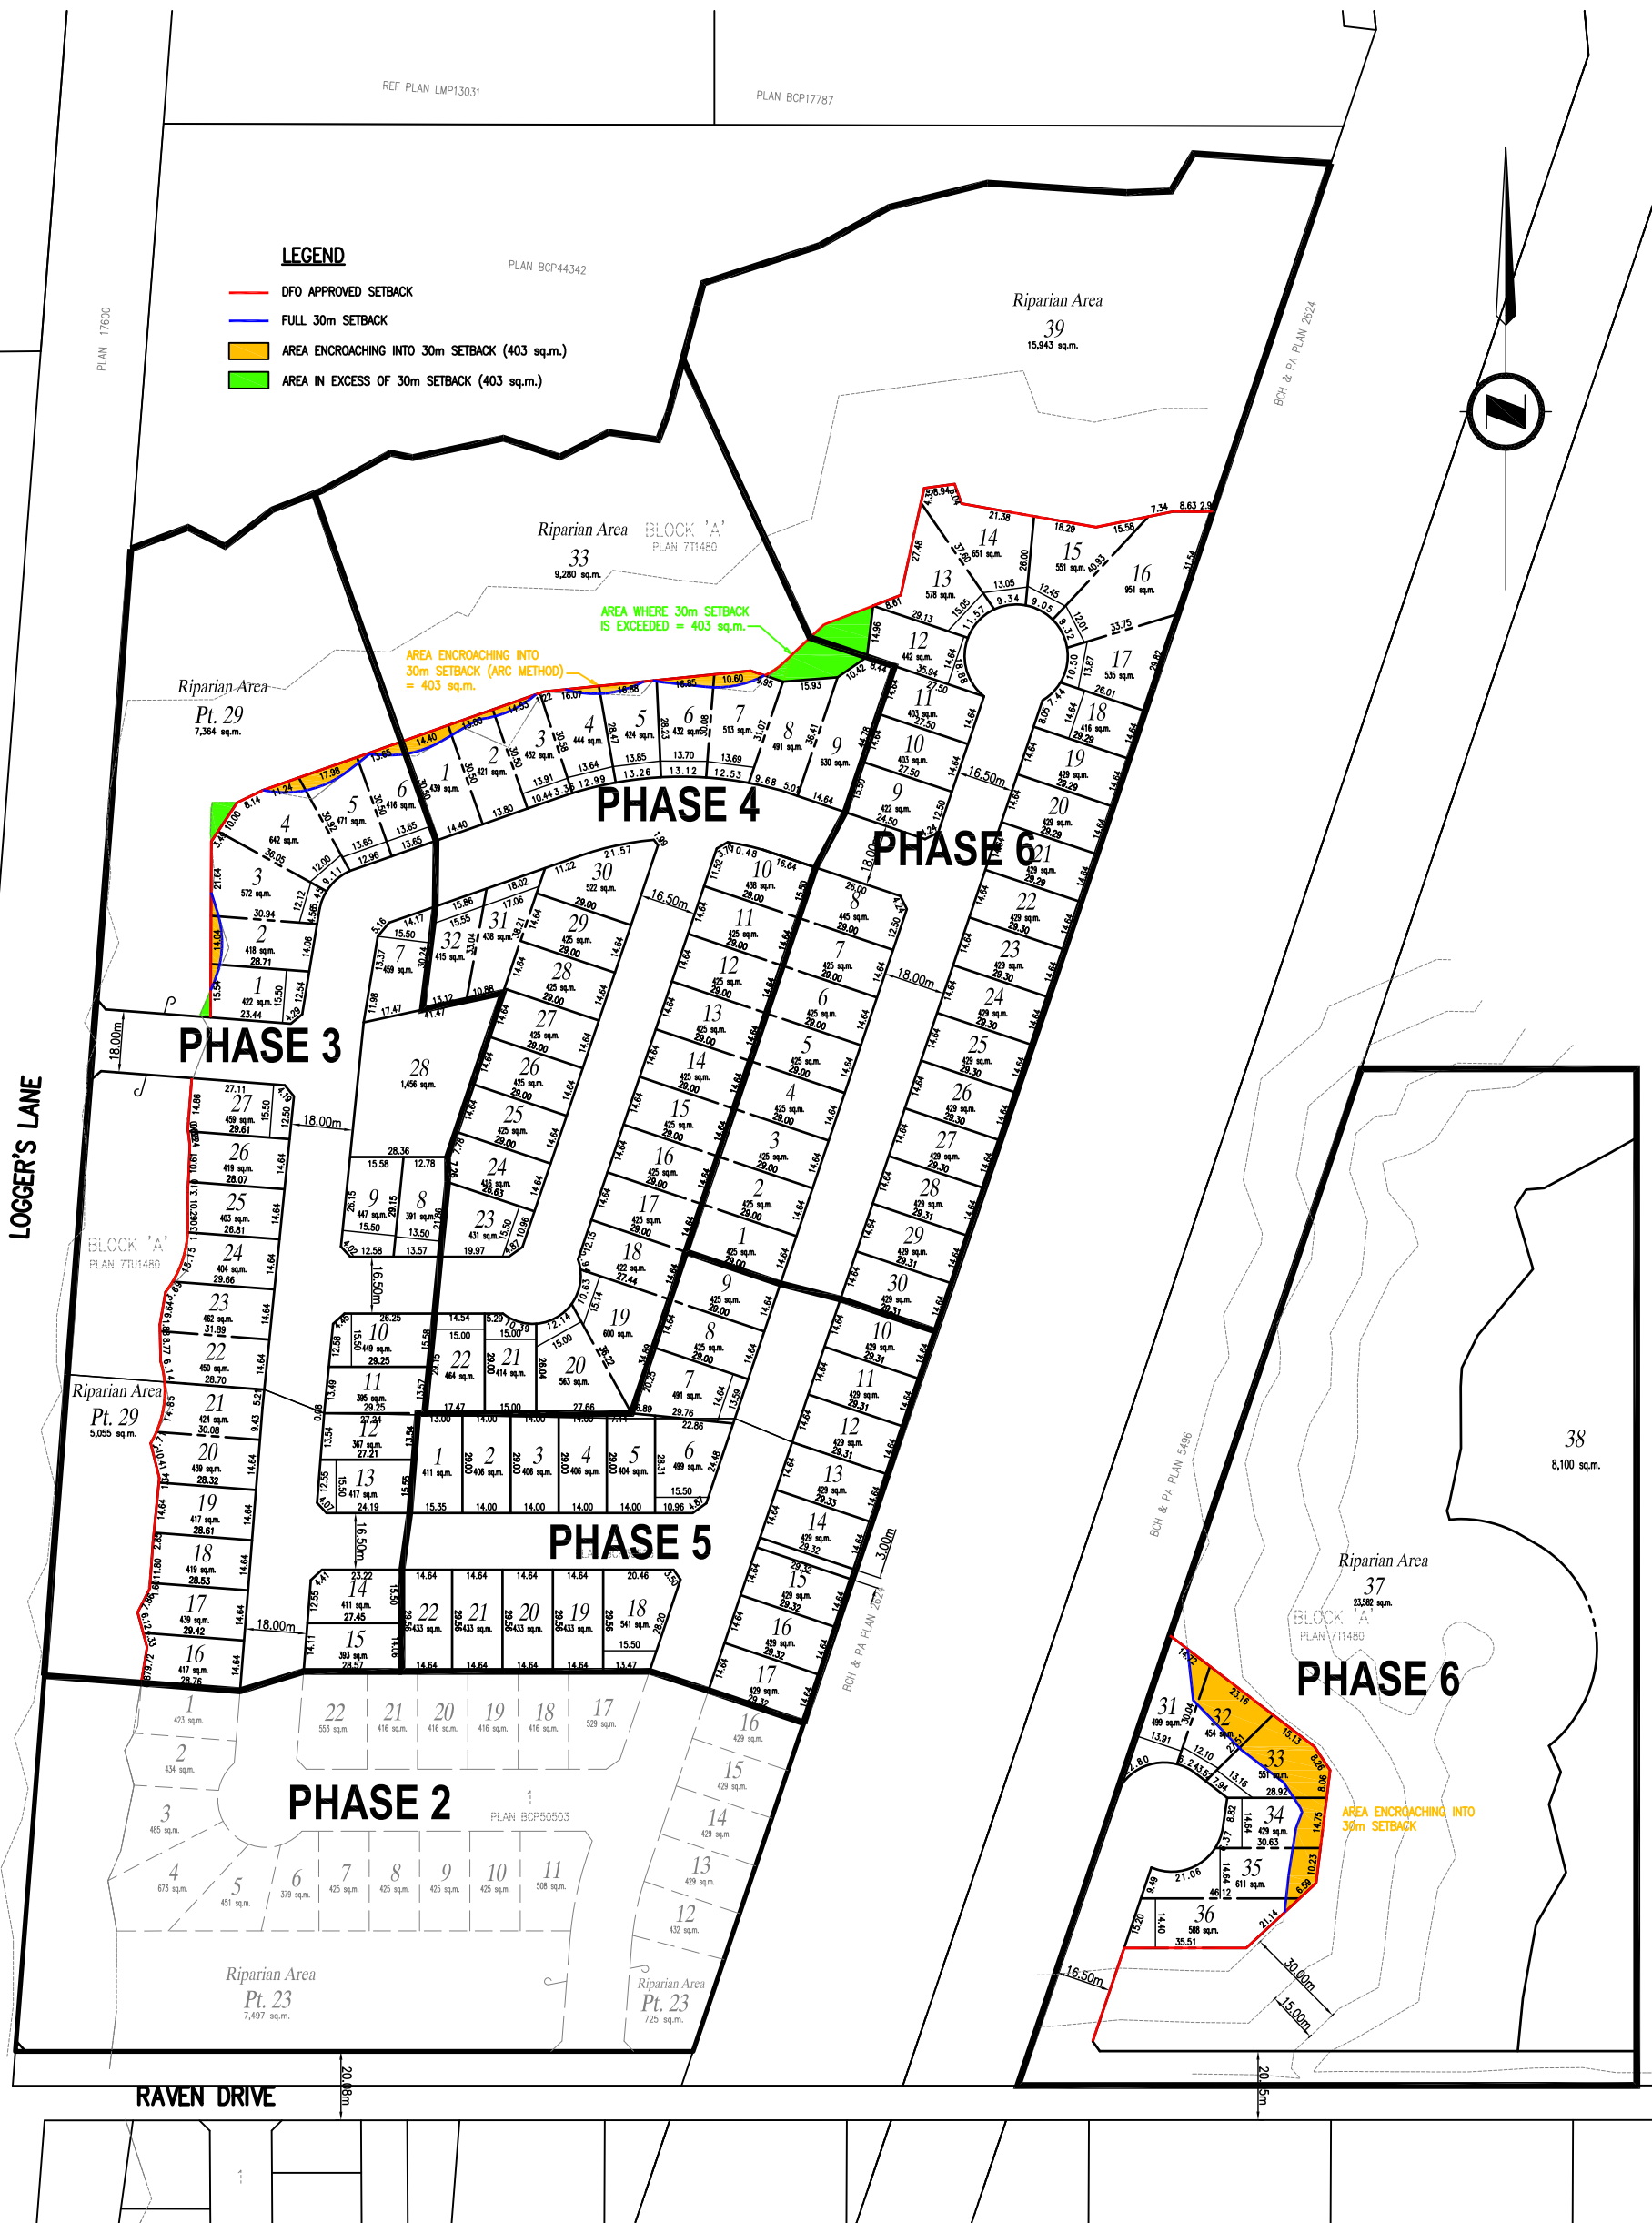

LAYOUT ASSUMES CD-38 ZONE;
 Minimum 366 sq. m. 12.0m wide 26.0m deep
 Corner Lots 375 sq.m. 15.5m wide 22.0m deep

NOTES:

- PRELIMINARY LAYOUT ONLY, SUBJECT TO APPROVAL.
- AREAS AND DIMENSIONS ARE SUBJECT TO DETAILED SURVEY AND CALCULATION, AND MAY VARY.
- NOT TO BE USED FOR LEGAL TRANSACTIONS.