

NO.	DATE	DESCRIPTION
4	2023-05-30	ISSUED FOR SERVICING AGREEMENT
6	2023-09-22	REISSUED FOR SERVICING AGREEMENT




KEY PLAN (INTS)

PROJECT
GARIBALDI SPRINGS COMMUNITY PARK

ADDRESS
 40850 Tantalus Road, Squamish, British Columbia, V8B 0L5, Canada

DRAWING TITLE
KEY PLAN - THE HUB



Copyright. All rights reserved. Reproduction in whole or in part is prohibited. This drawing is an instrument of service. It is the property of the Consultant and may not be used in any way without the written permission of this office.

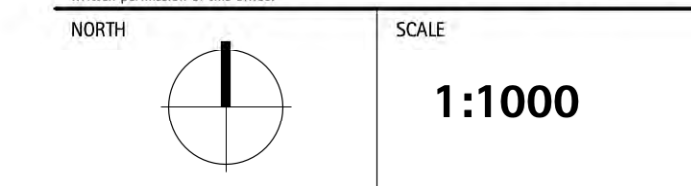


PROJECT NO.	19056
DATE	2020-11-09
FILE NAME	19056 PLAN.vwx
PLOTTED	2023-09-27
DRAWN	BS HG
REVIEWED	JB KY


DRAWING

L0.05

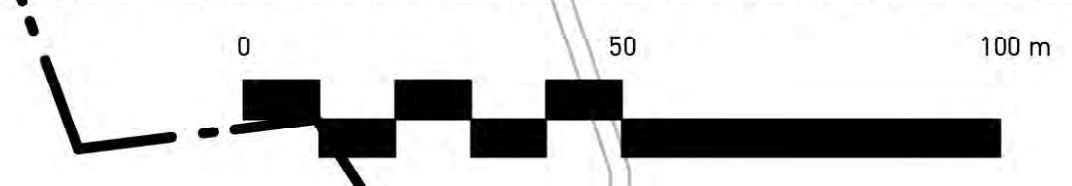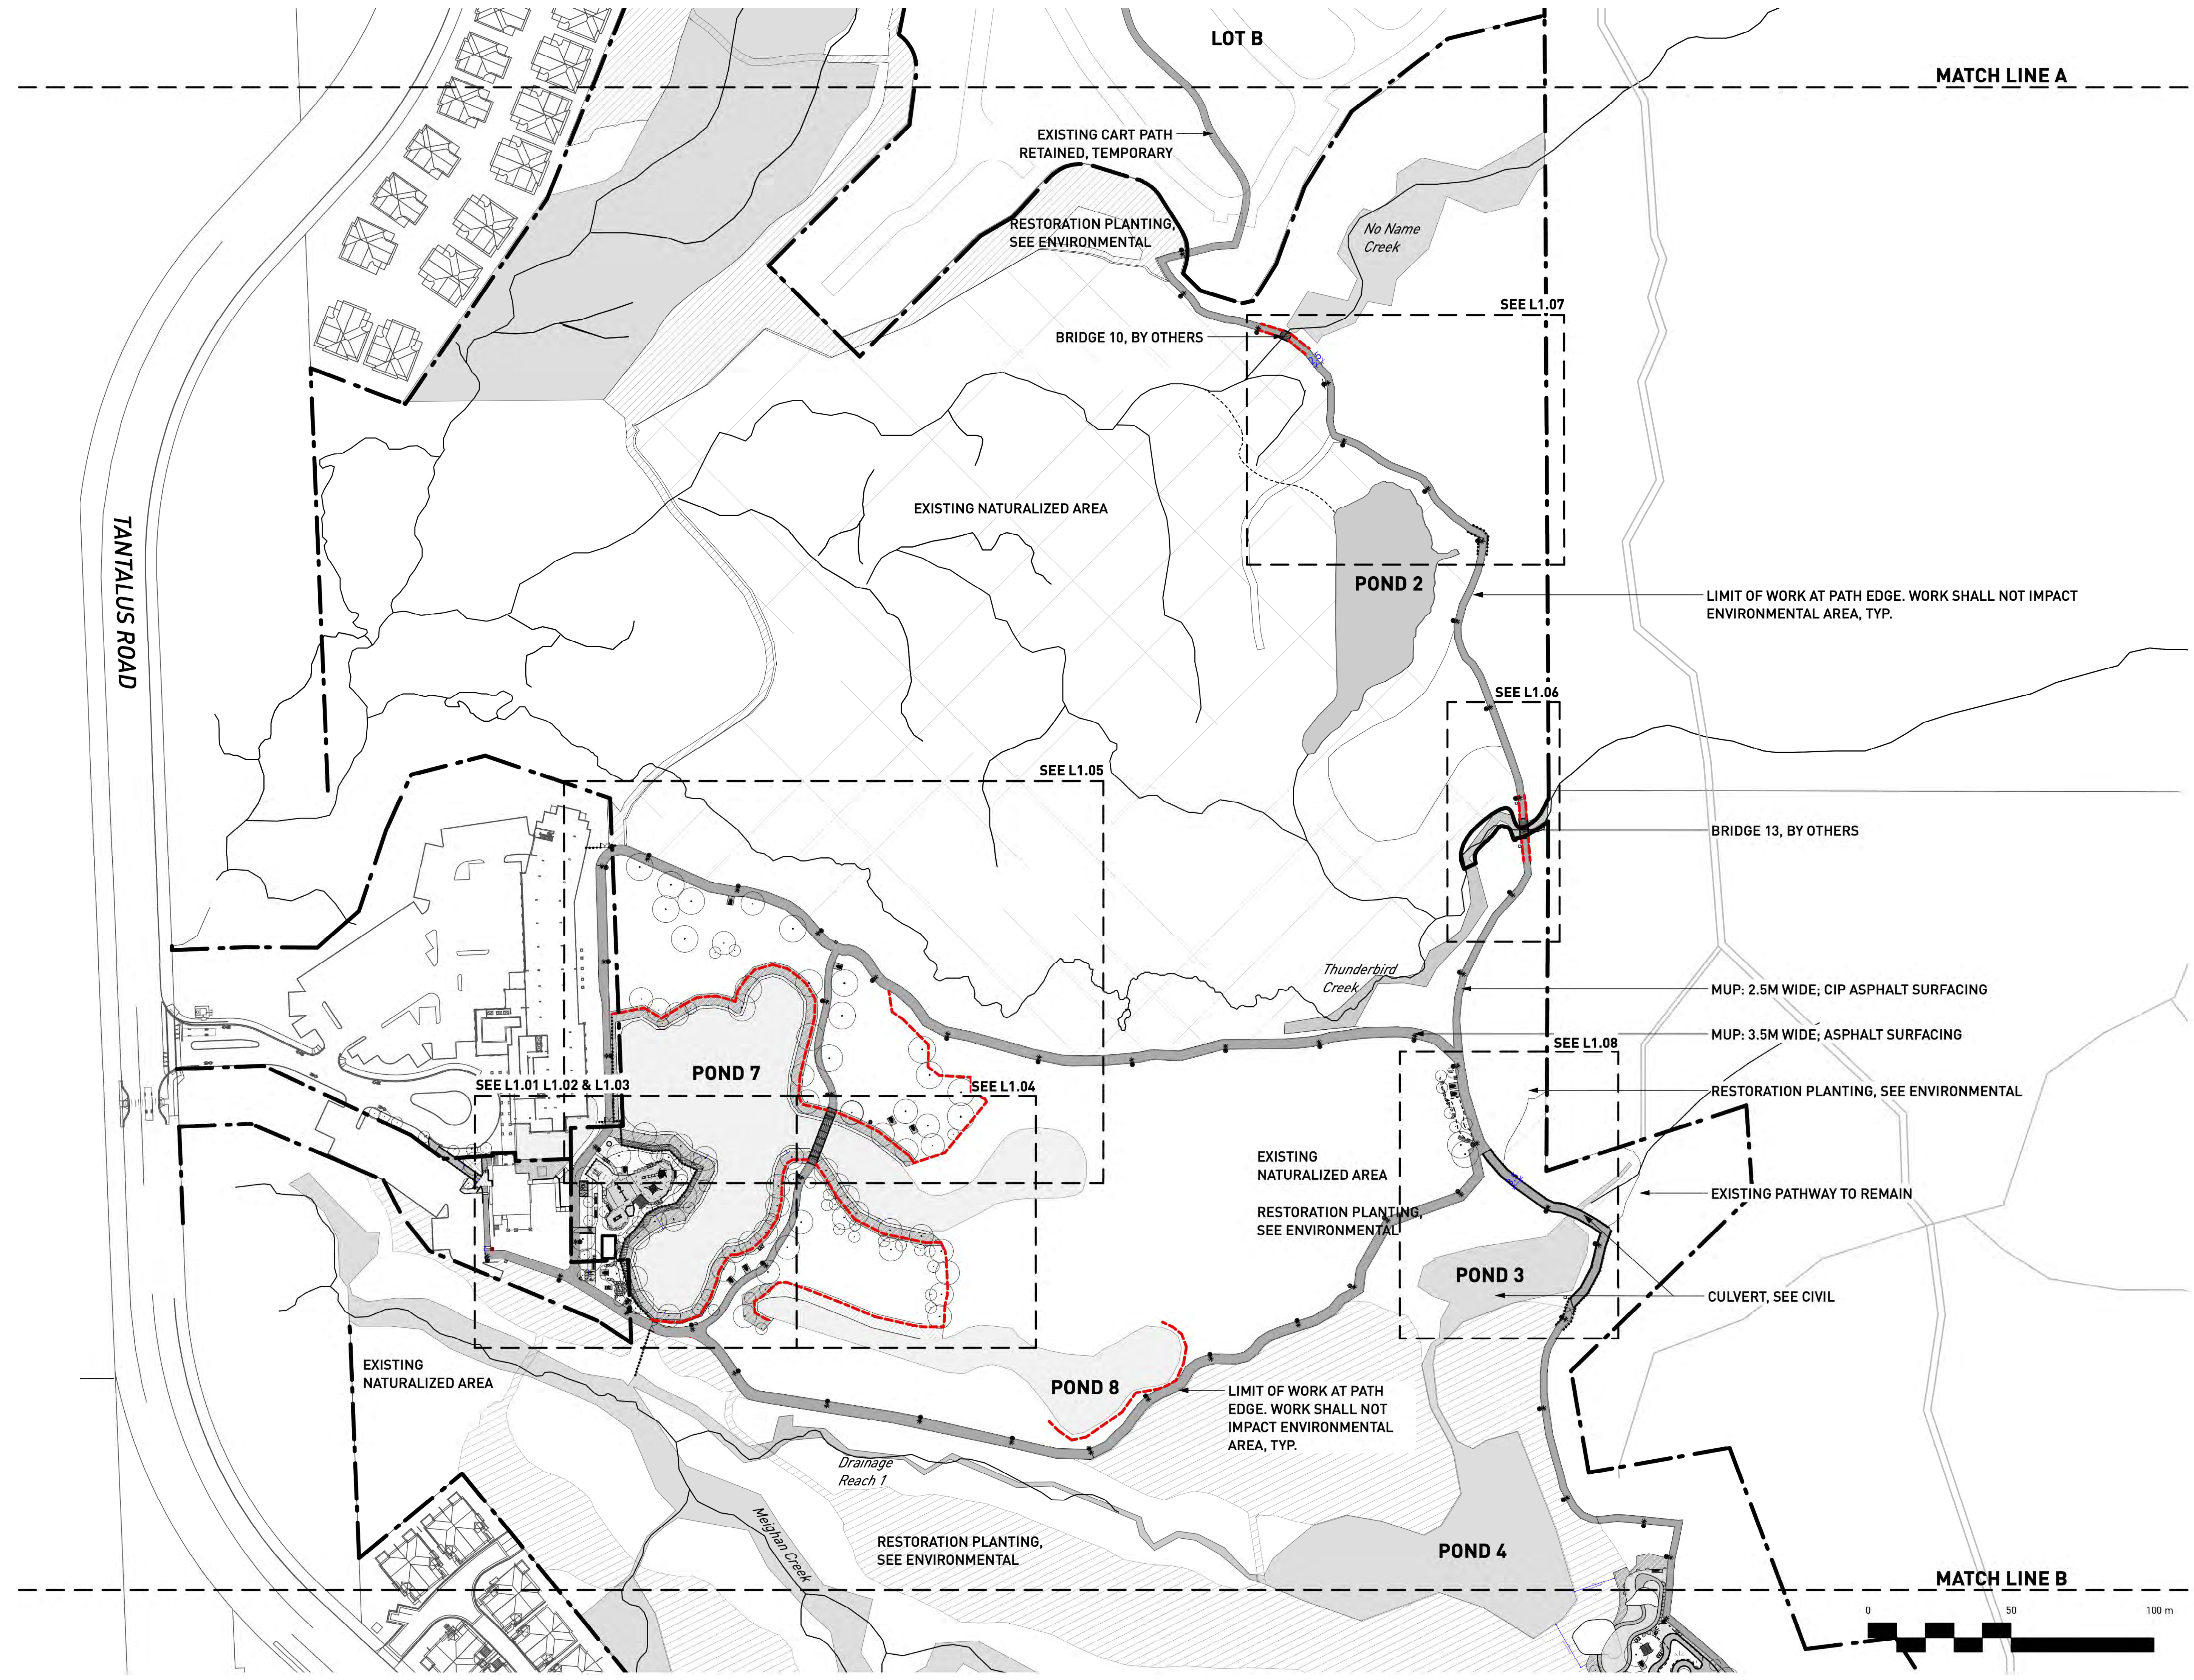

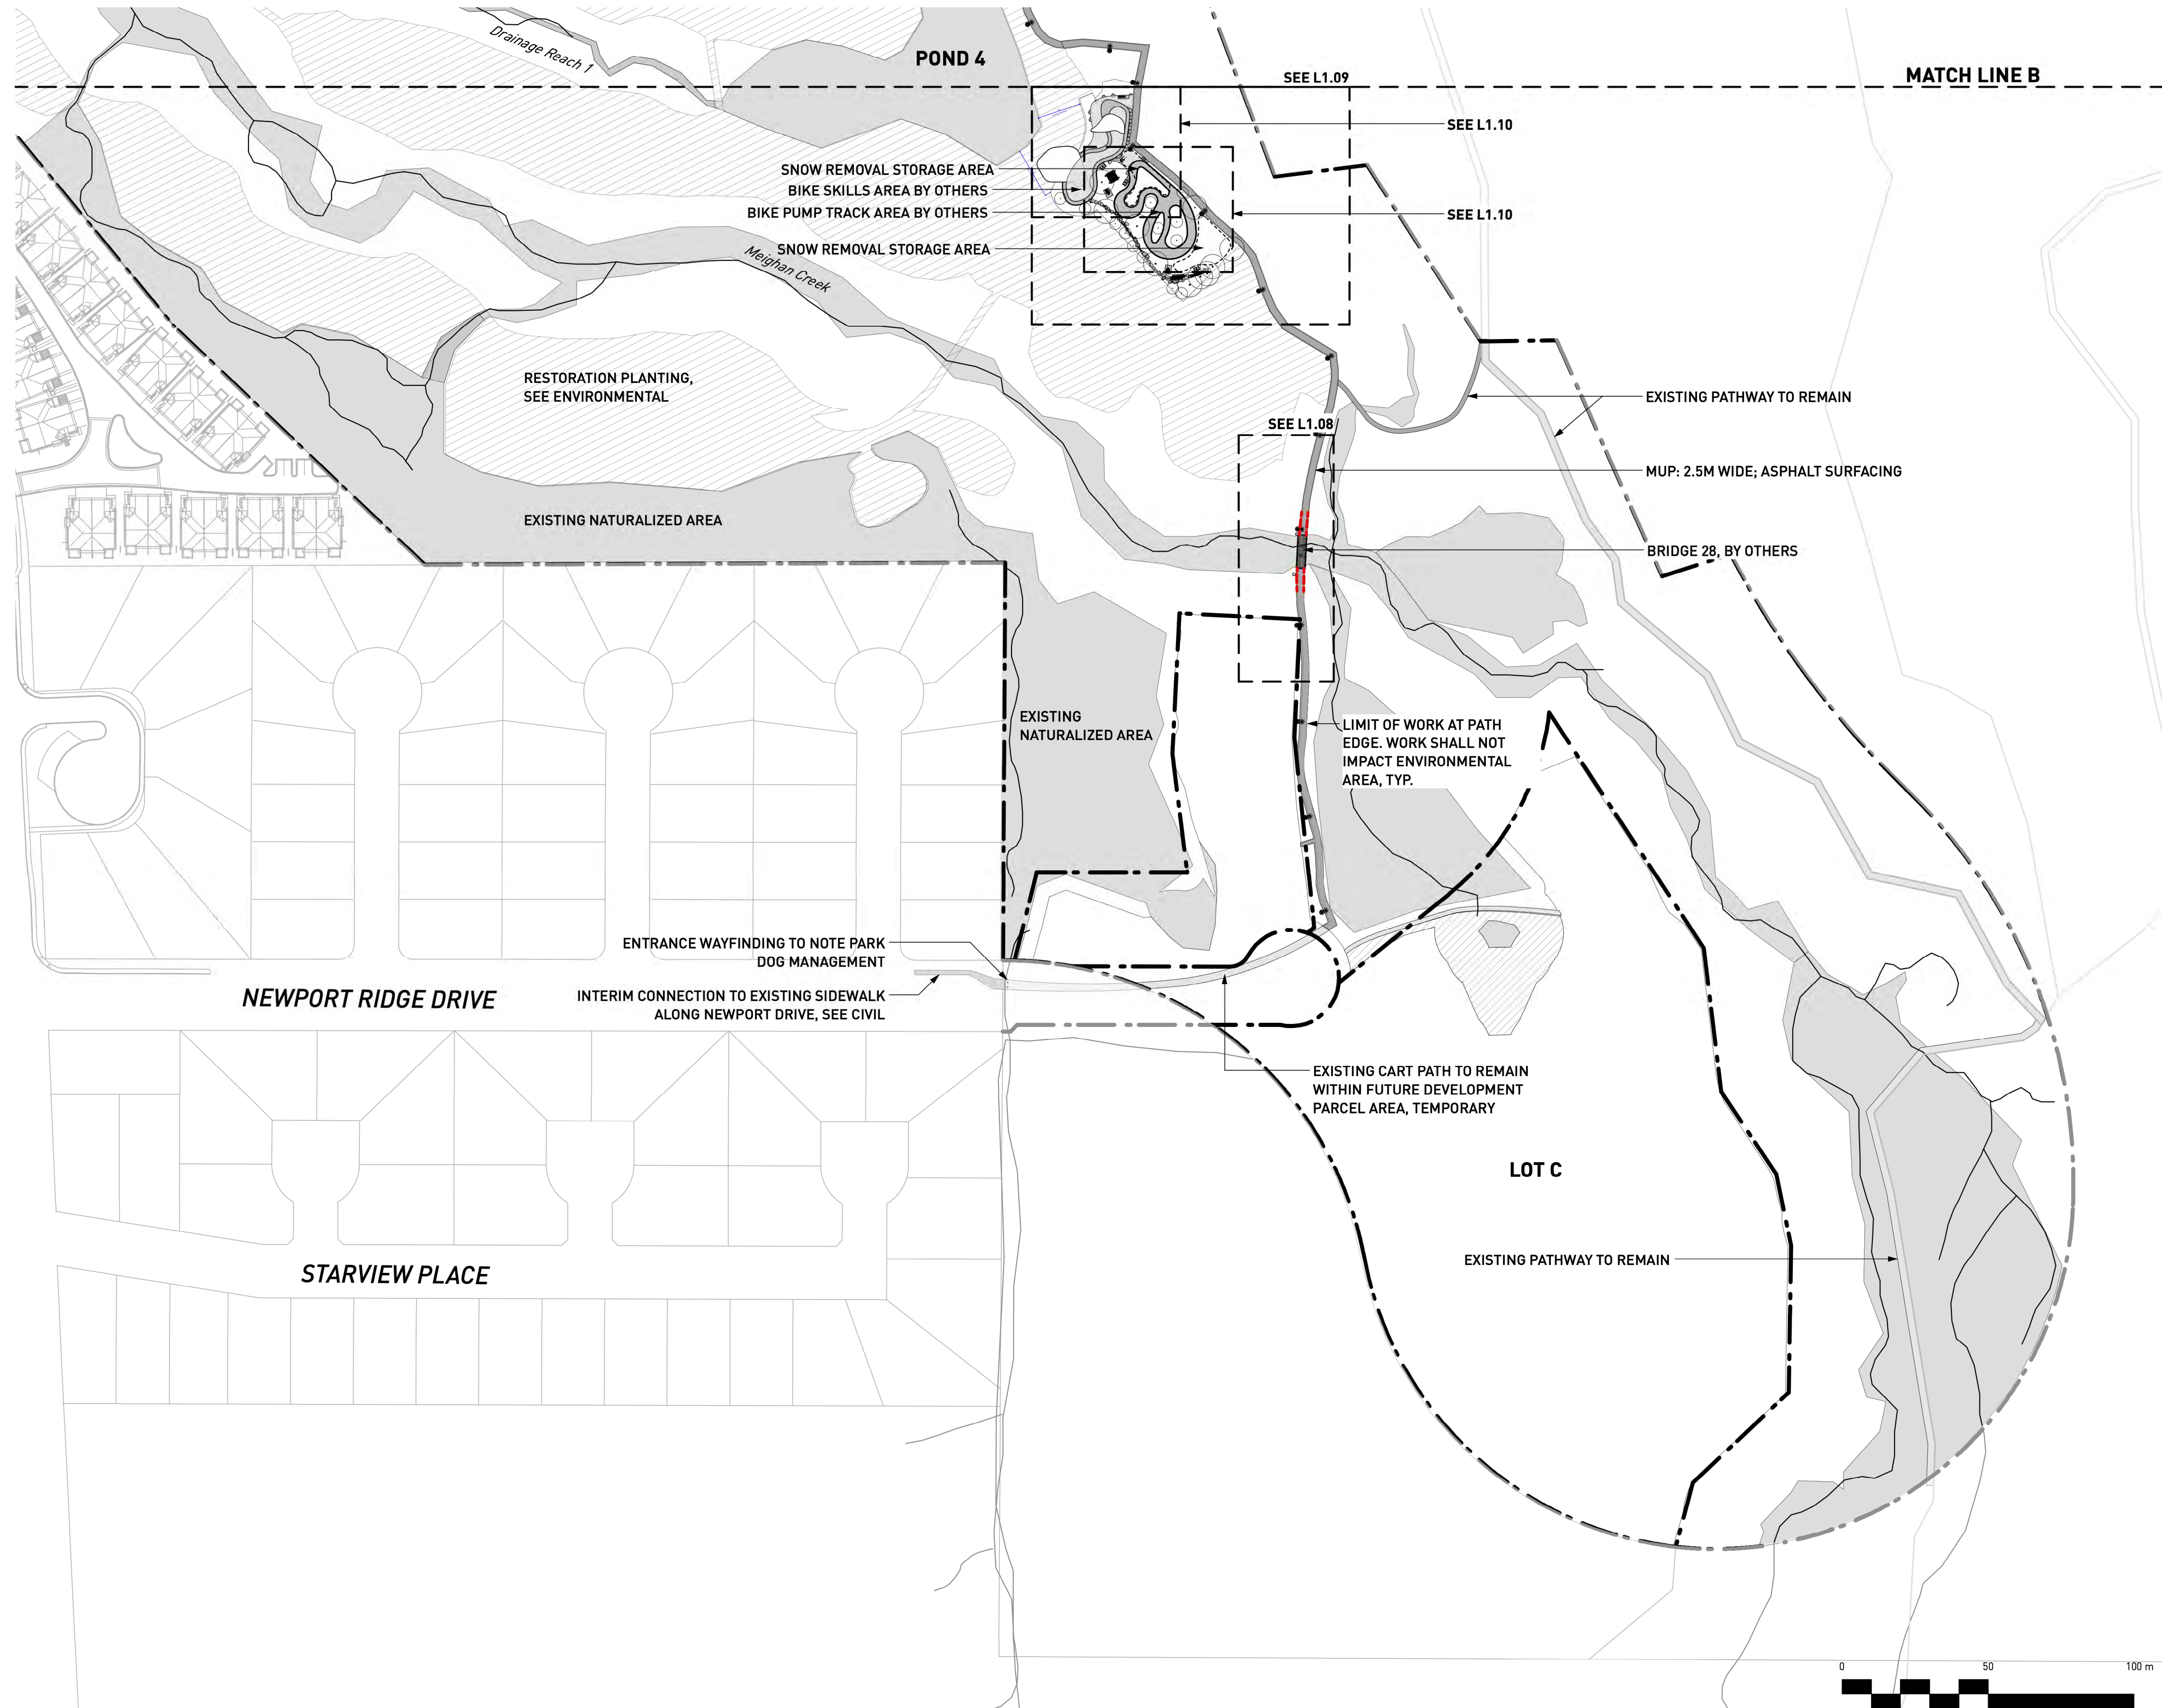

REVISIONS AND ISSUES		
NO.	DATE	DESCRIPTION
4	2023-05-30	ISSUED FOR SERVICING AGREEMENT
6	2023-09-22	REISSUED FOR SERVICING AGREEMENT

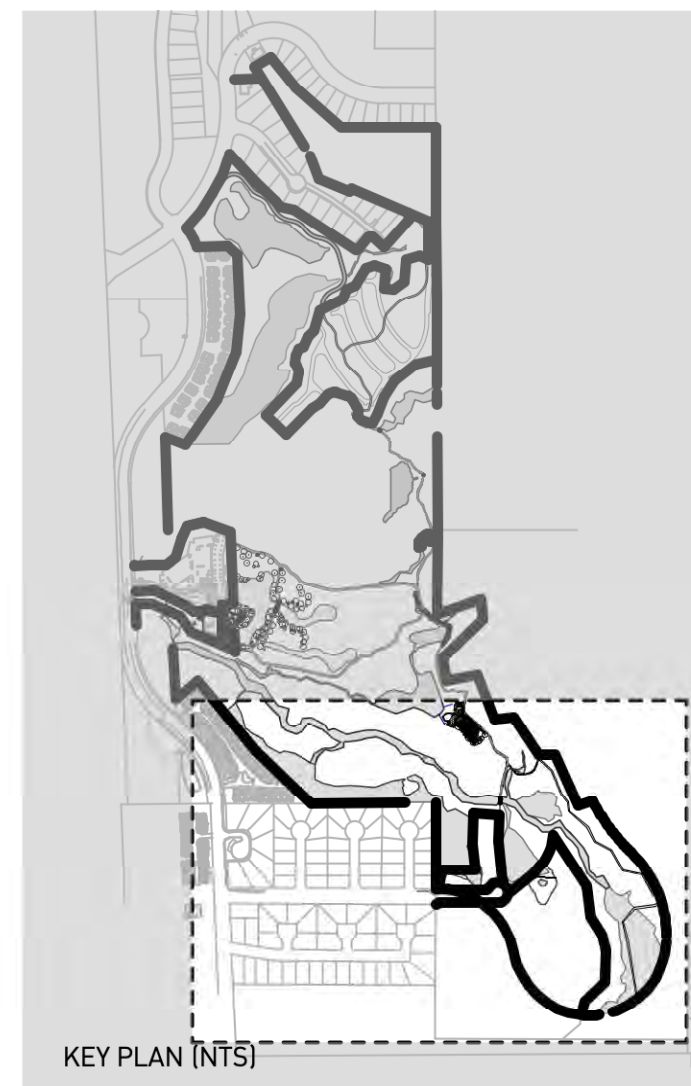


PROJECT
GARIBALDI SPRINGS COMMUNITY PARK

ADDRESS
 40850 Tantalus Road, Squamish, British Columbia, V8B 0L5, Canada


DRAWING TITLE
KEY PLAN - SOUTH AREA

Copyright: All rights reserved. Reproduction in whole or in part is prohibited. This drawing as an instrument of service is the property of the Consultant and may not be used in any way without the written permission of this office.

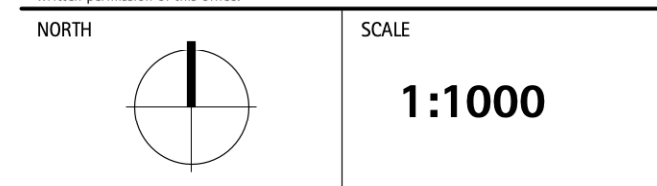

PROJECT NO.	19056
DATE	2020-11-09
FILE NAME	19056 PLAN.vwx
PLOTTED	2023-09-27
DRAWN	BS HG
REVIEWED	JB KY

DRAWING
L0.06

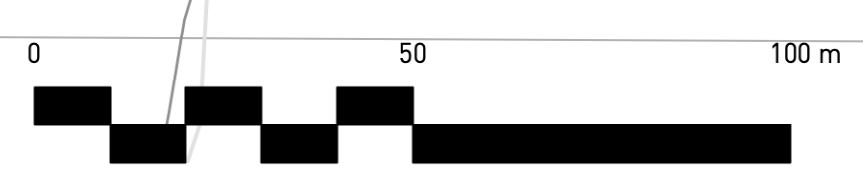

REVISIONS AND ISSUES		
NO.	DATE	DESCRIPTION
4	2023-05-30	ISSUED FOR SERVING AGREEMENT
6	2023-09-22	REISSUED FOR SERVING AGREEMENT




PROJECT
GARIBALDI SPRINGS COMMUNITY PARK

ADDRESS
 40850 Tantalus Road, Squamish, British Columbia, V8B 0L5, Canada


DRAWING TITLE
KEY PLAN - ENTRANCE

COPYRIGHT: All rights reserved. Reproduction in whole or in part is prohibited. This drawing is an instrument of service in the property of the Consultant and shall be used only for the purposes of this office.

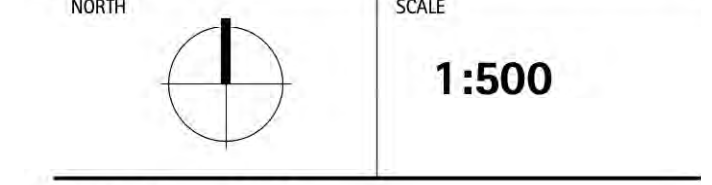

PROJECT NO.	19056
DATE	2020-11-09
FILE NAME	19056 PLAN.vwx
PLOTTED	2023-09-27
DRAWN	BS HG
REVIEWED	JB KY

DRAWING
L0.07

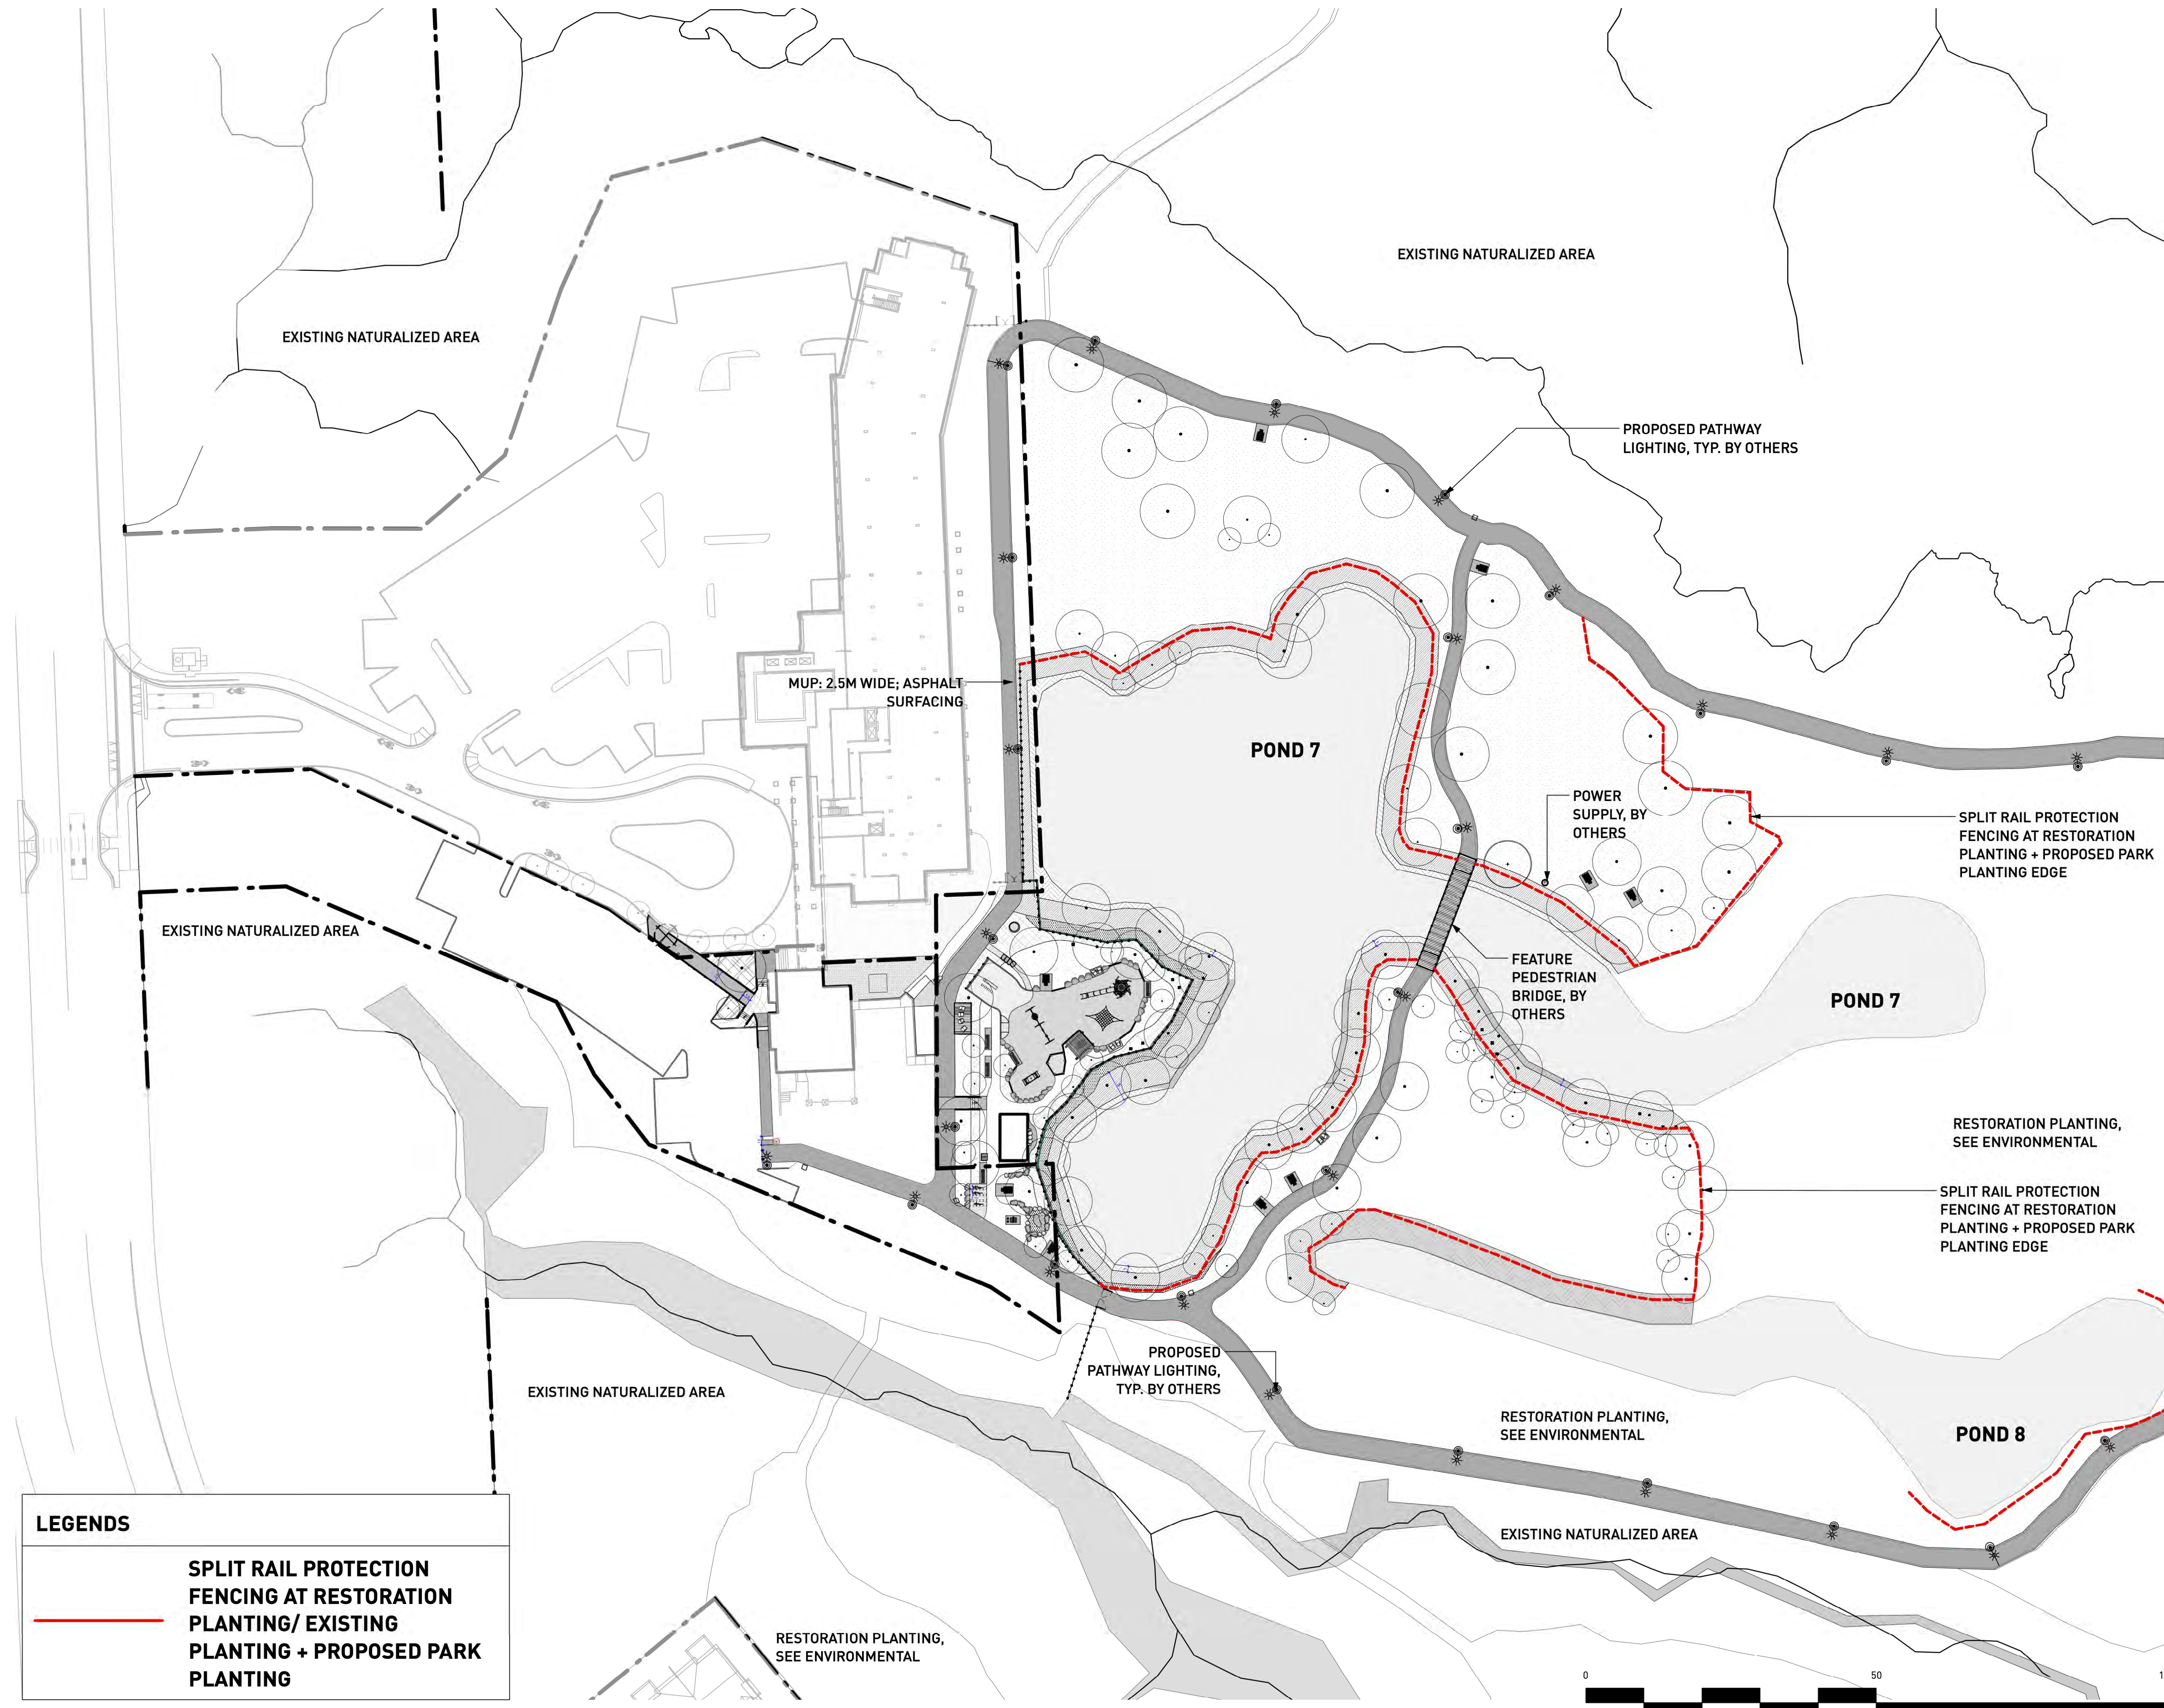

LEGENDS

SPLIT RAIL PROTECTION FENCING AT RESTORATION PLANTING/ EXISTING PLANTING + PROPOSED PARK PLANTING

